


Location Map

(Not to Scale)

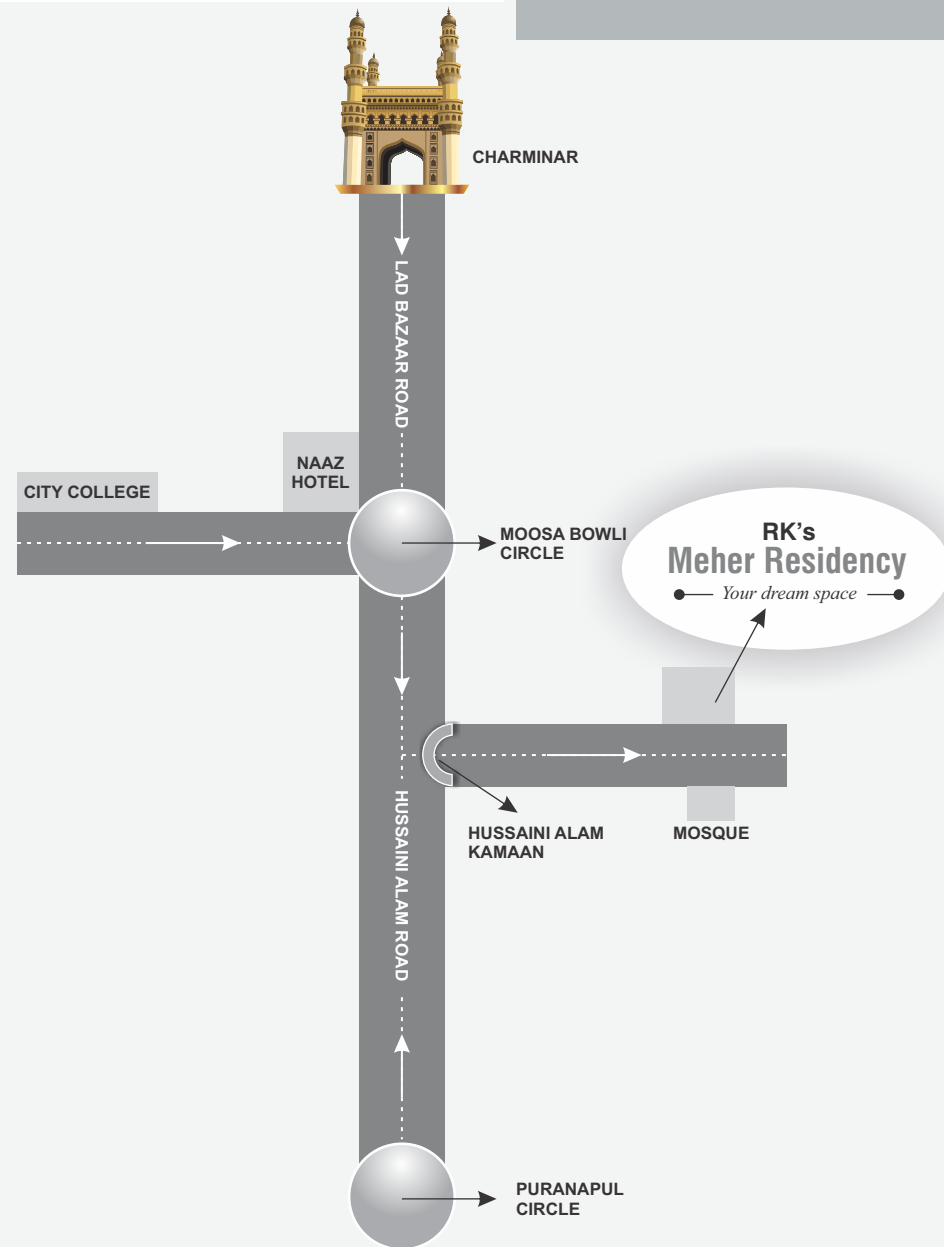

RK's Meher Residency

— Your dream space —

Project by
RK Constructions
BUILDERS & DEVELOPERS

RK's Meher Residency

— Your dream space —

Promoters & Builders:



2-5-19/16/A, Elite Residency,
Flat # 103, Upperpally, Near Pillar No. 182,
Ring Road, Hyderabad - 500048 T.S.
Tel. 040 - 40072414,
Mob: +91 77996 18256, +91 99490 70403
E-Mail : rkhan_rak@yahoo.com

Architects


B CUBE Associates

Masab Tank, Hyderabad - 500028
E-Mail : kolanb5@hotmail.com

Structural Engineers

Pioneer Consultants

Panjagutta, Hyderabad - 500082
E-Mail : pioneer_consultants@rediffmail.com

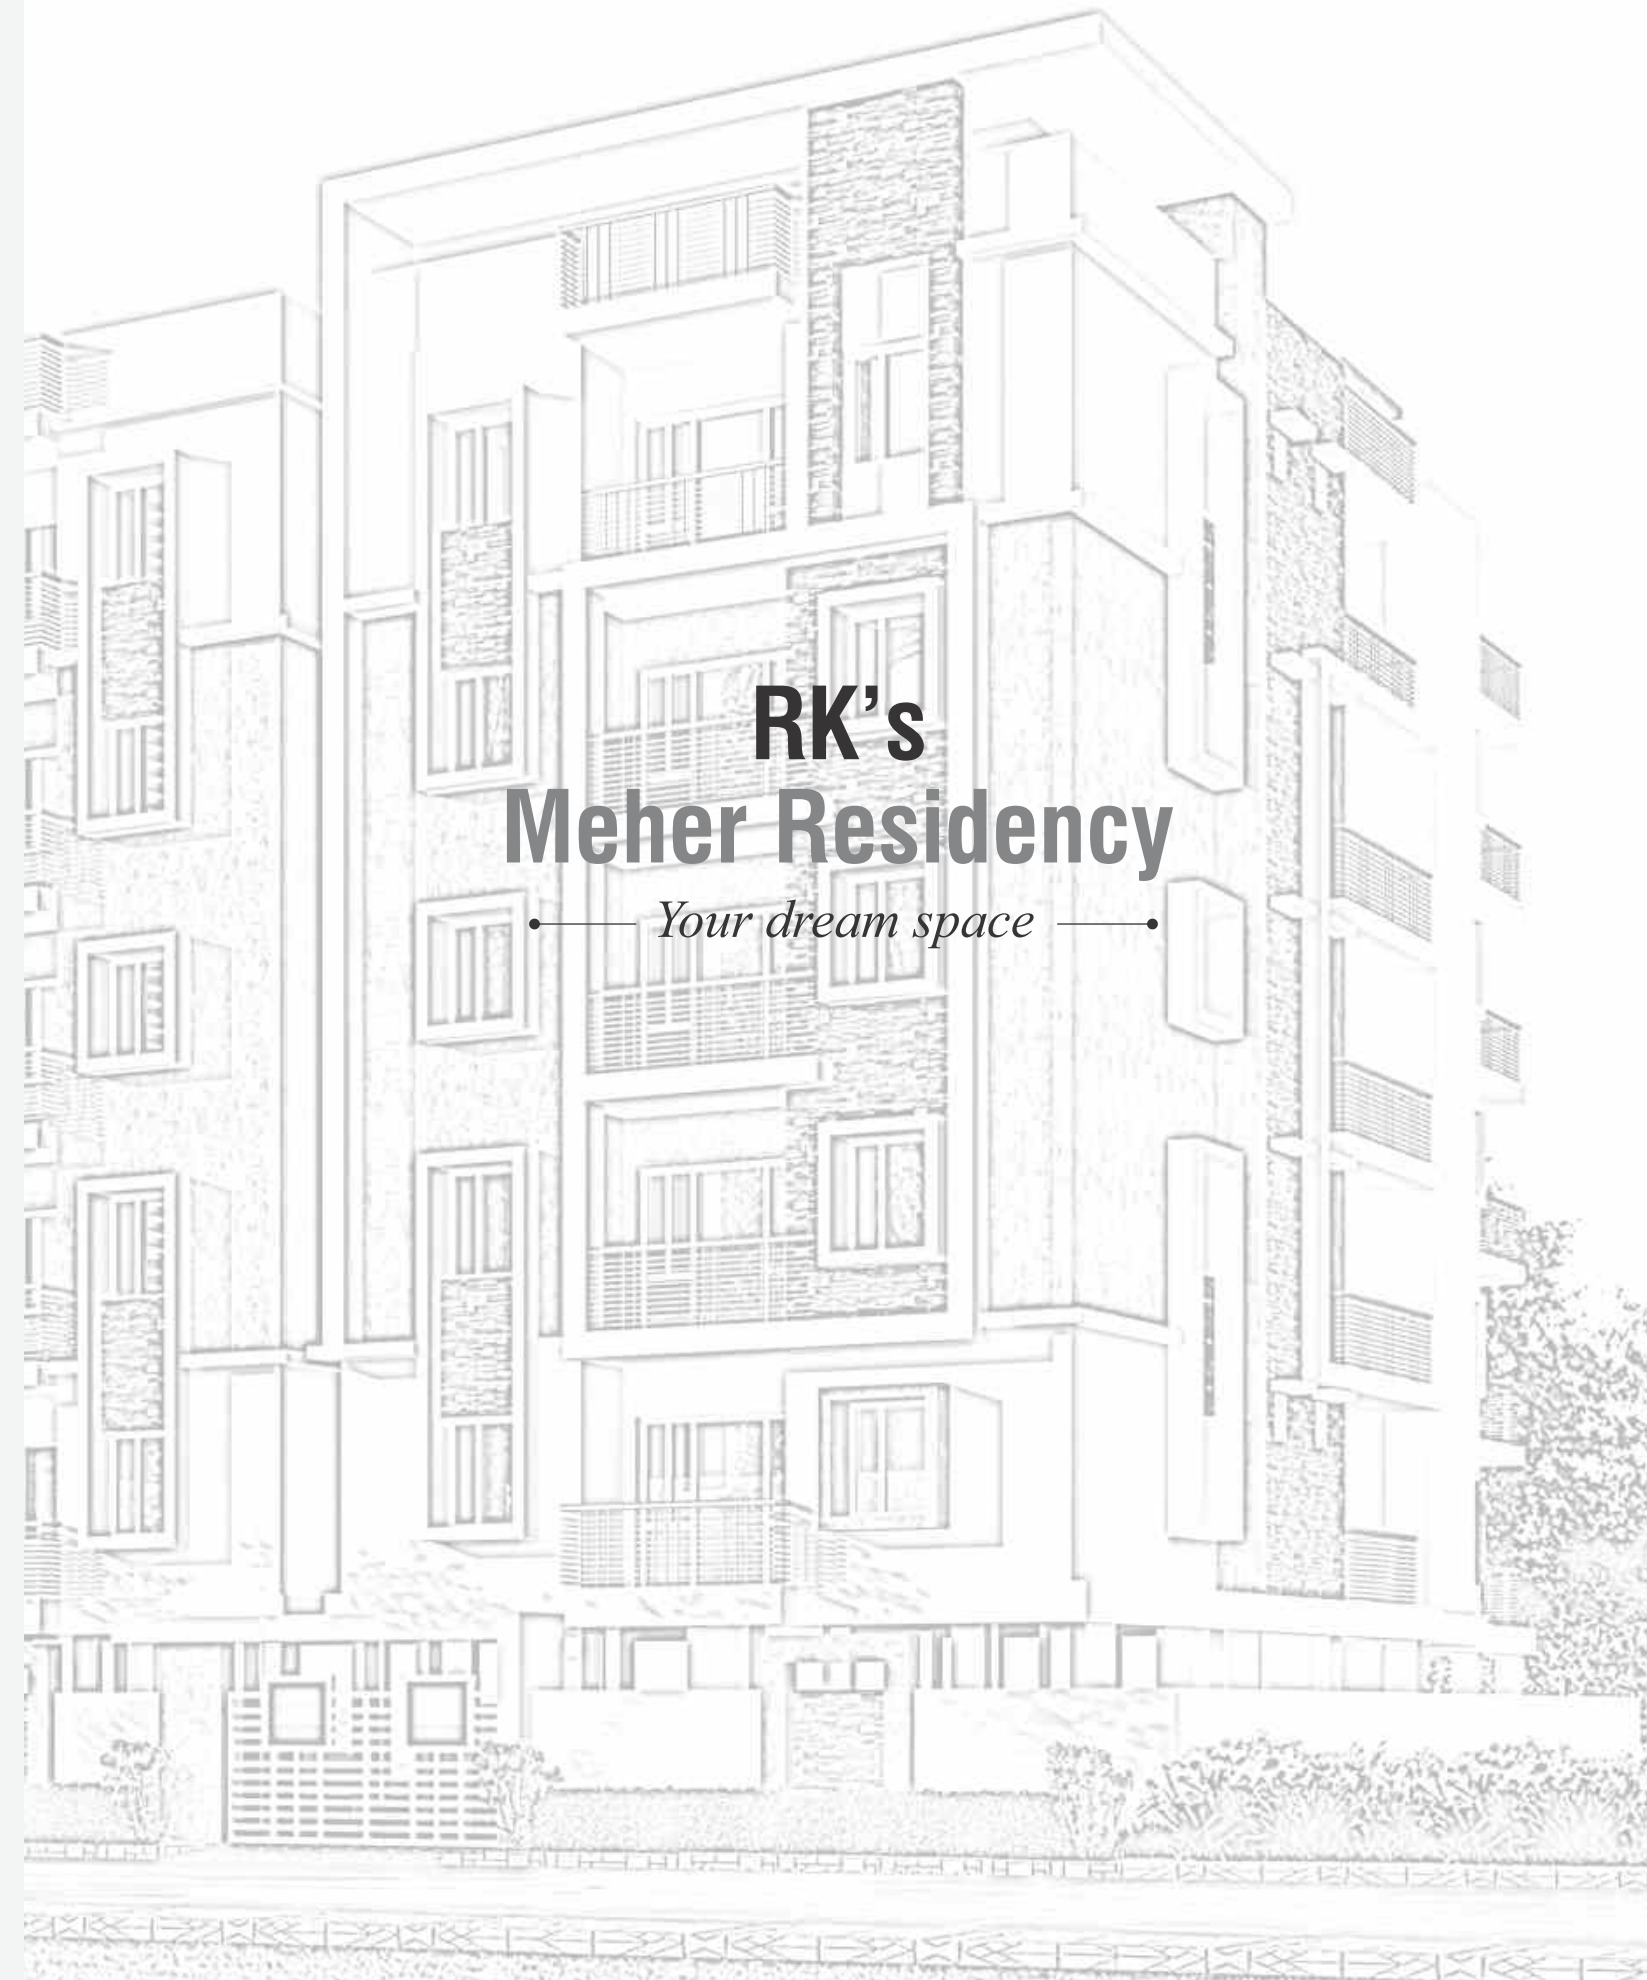

RK's Meher Residency

— Your dream space —

The craving doesn't stop,
It just gets bigger...
Bigger than your own desires,
Bigger than your own dreams,
They become... your aspirations.

Welcome to RK Constructions, the people who with all the warmth bring to you a vibrant and refreshing community called RK's Meher Residency. For all the experience and expertise we've garnered over the years, we always endeavor to bring you the freshness of nature along with the experience of living life in its truest of colors. On that warm note, we lay the red carpet for you to make RK's Meher Residency your home. It's one that complements your prosperity.



RK's Meher Residency

— Your dream space —


Typical Floor Plan

Amenities

- Water Softener System -RO
- CCTV/ Security Systems
- Standby Inverter for Lift
- Internet & Satellite-TV Wring
- Provision for Inverter connection for Flat
- Rain water harvesting
- Ample parking Spaces
- Over Head and Underground water tank

Area Statement

Flat Nos.	Area in sft.
1	1305 Sft
2	1215 Sft
3	1085 Sft
4	1185 Sft
5	1675 Sft
6	1165 Sft
7	1675 Sft

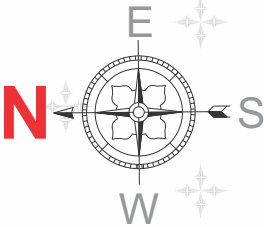

3d Floor Plans

RK's Meher Residency — Your dream space —

Specifications

RK's Meher Residency — Your dream space —



2 BHK
1,2,3,4 & 6



3 BHK
5 & 7



WALLS
8' thick blockwork



STRUCTURAL DESIGN
Earth quake resistant structure



PLASTER
External- Sand finish, Internal- Luppam finish



FLOORING
Vitrified tiles in all rooms
Anti-skid Tiles in toilets and Granite In corridor & staircase



KITCHEN
Black granite platform with built-in stainless steel sink 4' high
kitchen dodo above the platform



DOORS
Decorative main door Teakwood. All door frames of Teakwood
with panel door, good quality fittings & cylindrical locks



WINDOWS
Powder coated aluminum sliding windows with mosquito net



PAINTING
Internal walls - Acrylic Emulsion paint
External walls - Water resistant textured paint



TOILETS
renowned make fittings



LIFT
Lift of renowned make



WATER SUPPLY
Water supply through overhead and underground water tank

